


Floor Plan
 1/4" = 1'-0"

REGISTERED ARCHITECT
 CERTIFICATE NO.
 24657
 DONALD R.
 DRUBAKER, AIA
 Date Signed 10.23.15
 ARIZONA, U.S.A.
 Expires 3/2017

MARICOPA HIGH
 SCHOOL
 ADMINISTRATION
 OFFICE SECURITY

Project Name
 Administration
 Office Security


A1
 AZ-0000

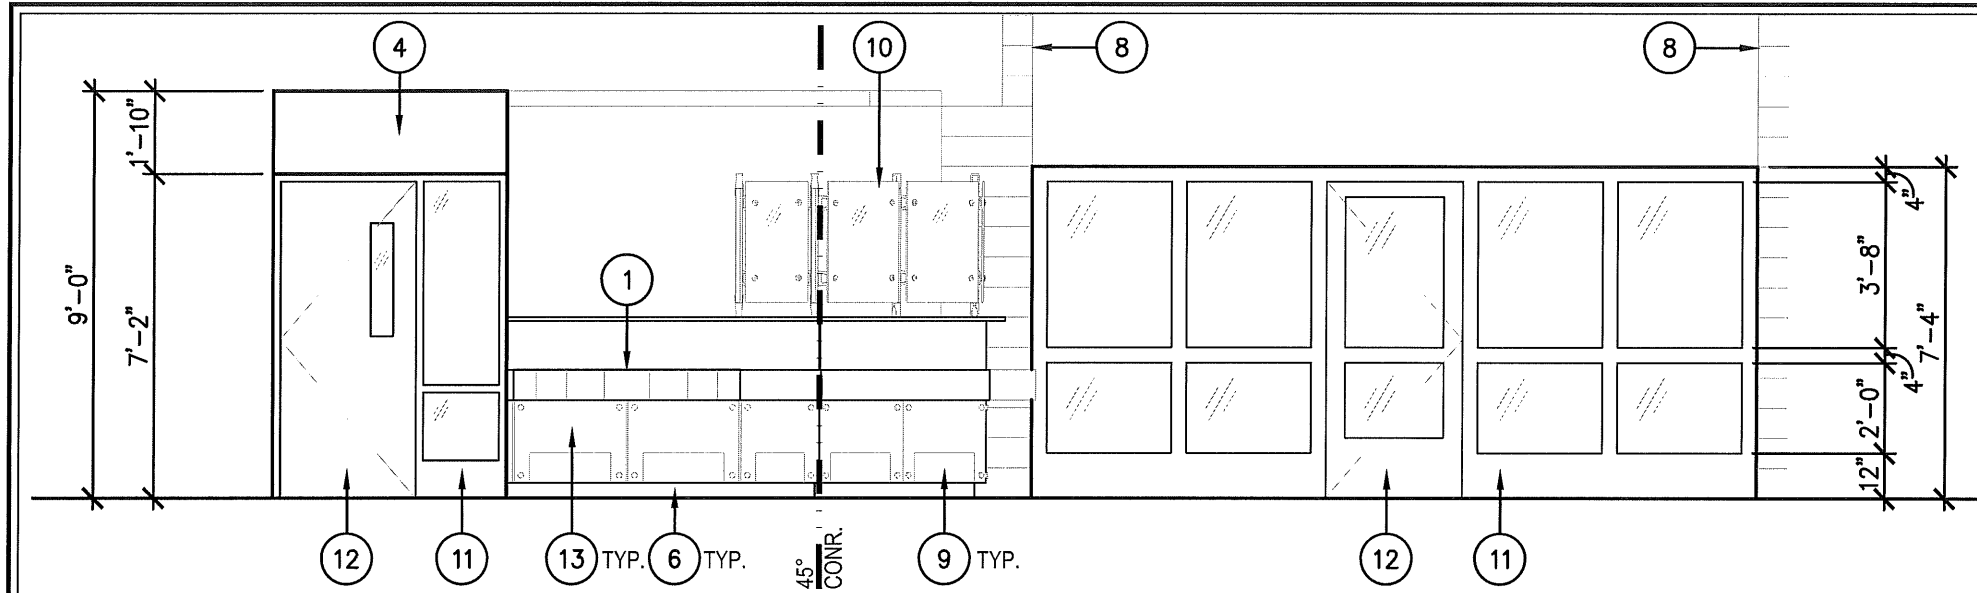


KEYNOTES

1. SOLID SURFACE CORIAN WORK COUNTER TOP WITH SUPPORTING BRACES TO MATCH EXISTING.
2. PLASTIC LAMINATE CABINET DOOR W/ CONCEALED HINGES, PULLS, AND LOCKSET.
3. SOLID END PANELS.
4. NEW WALL TO MATCH FINISHES OF ADJACENT WALLS.
5. KNEE SPACE.
6. TOE KICK W/ 4" RUBBER BASE TO MATCH EXISTING.
7. CASEWORK. SEE INTERIOR ELEVATIONS.
8. EXISTING MASONRY COLUMN.
9. STAINLESS STEEL KICK PLATES
10. SECURITY GLASS SCREEN SYSTEM MOUNTED ON COUNTER.
11. HOLLOW METAL FRAME SECURITY STOREFRONT SYSTEM.
12. NEW 3' X 7' SECURITY DOOR W/ CLOSURE TO MATCH EXISTING IN A HOLLOW METAL FRAME. PROVIDE ELECTRONIC STRIKE OR CONTROLLED ACCESS.
13. LAMINATE FACE TO MATCH EXISTING.
14. CONTROL ACCESS BUTTON
15. FILE DRAWERS
16. ADJUSTABLE SHELVES

A Elevation
1/4" = 1'-0"

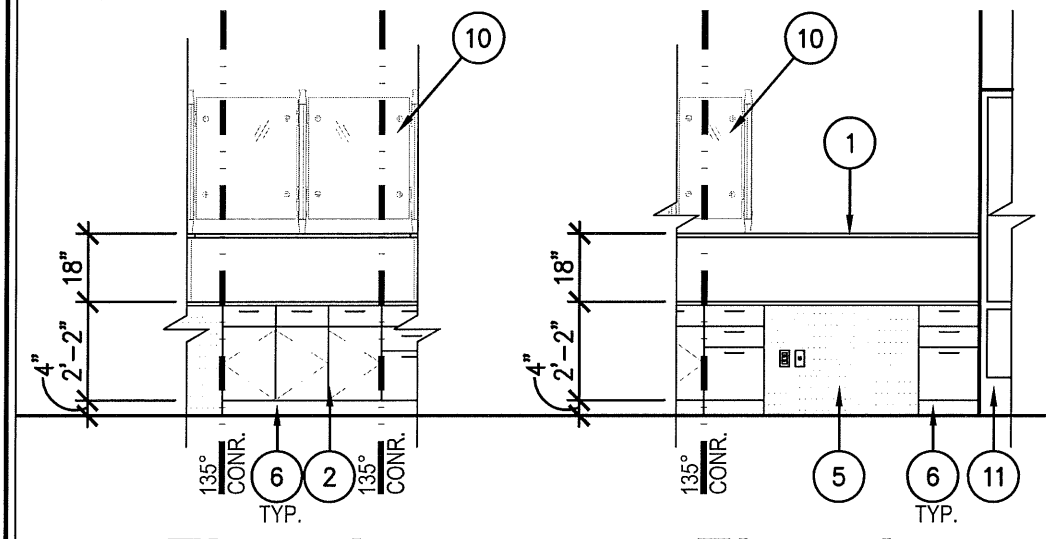


C Elevation
1/4" = 1'-0"

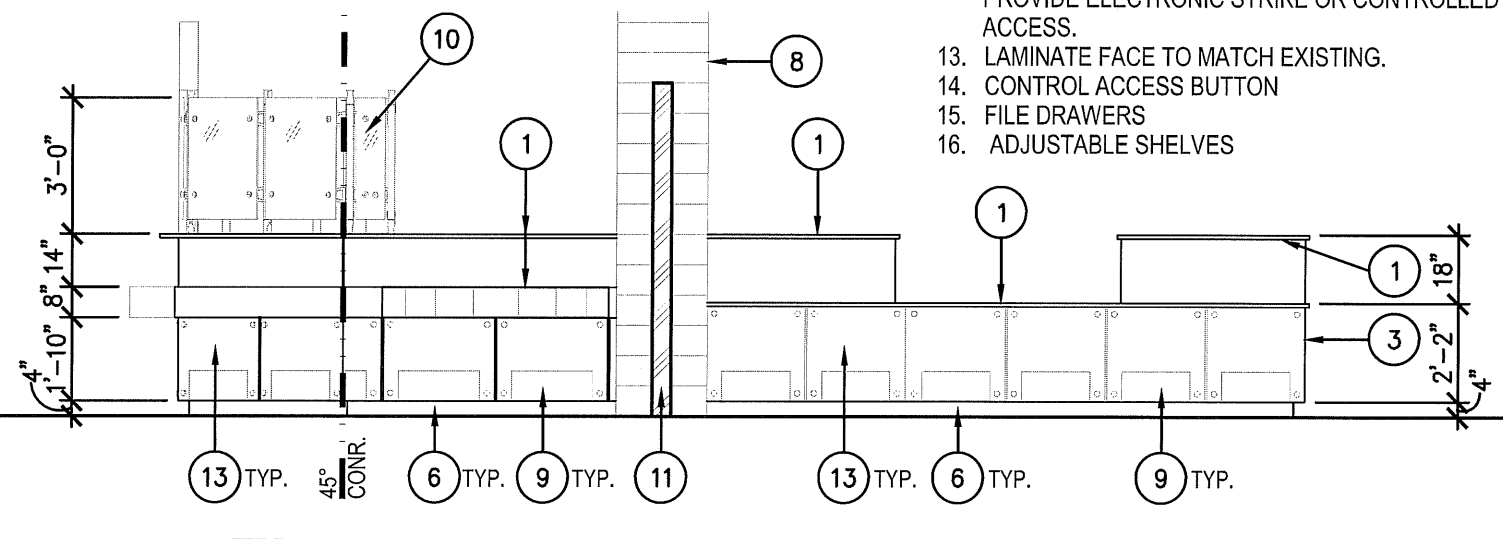


B Elevation
1/4" = 1'-0"

D Elevation
1/4" = 1'-0"

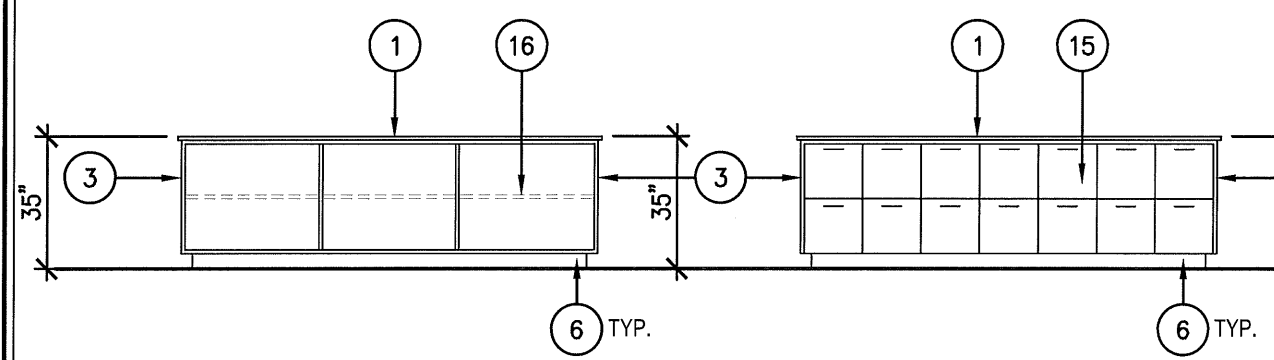

F Elevation
1/4" = 1'-0"

G Elevation
1/4" = 1'-0"

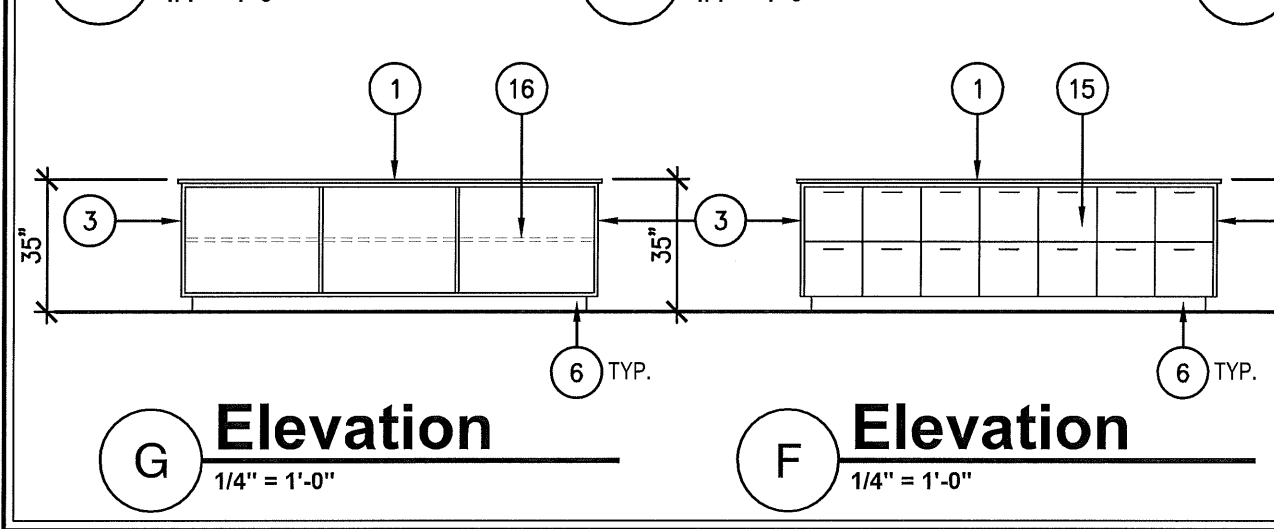


E Elevation
1/4" = 1'-0"


MARICOPA HIGH SCHOOL
ADMINISTRATION OFFICE SECURITY

Project Name
 Administration Office Security


A2
 AZ-0000

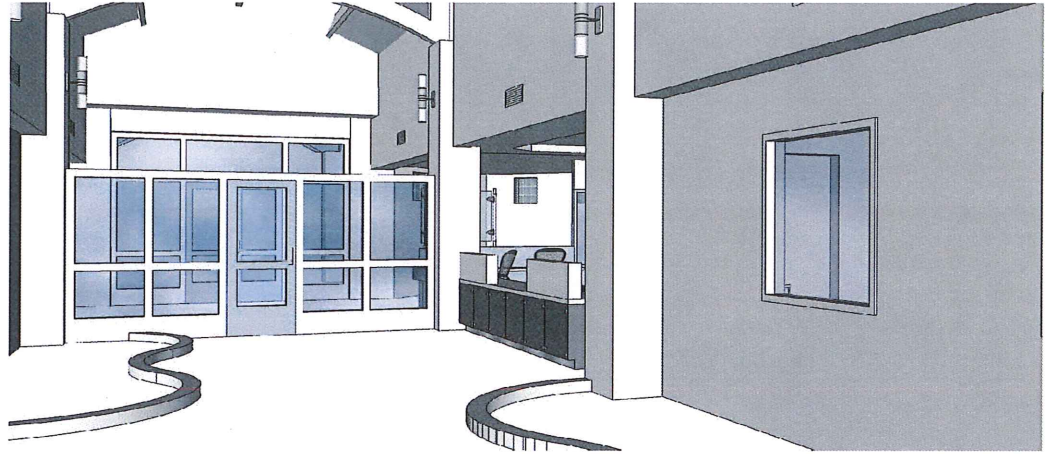


3 Perspective
N.T.S.

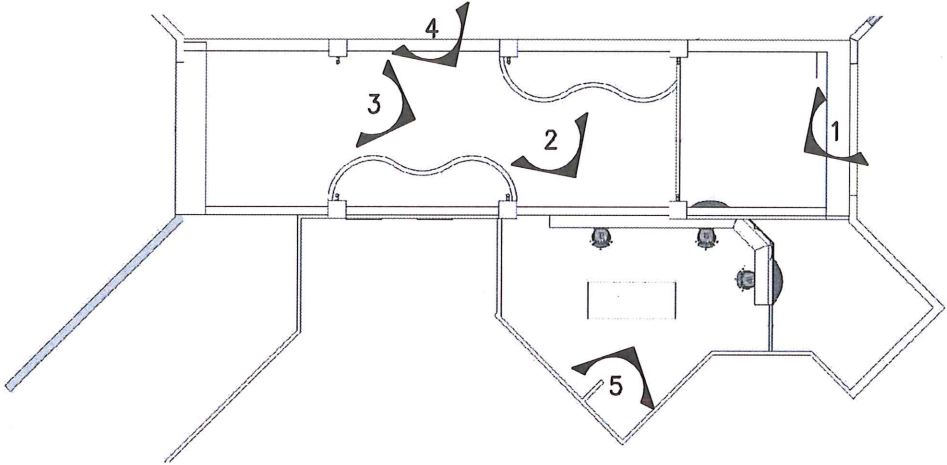

Floor Plan
N.T.S.

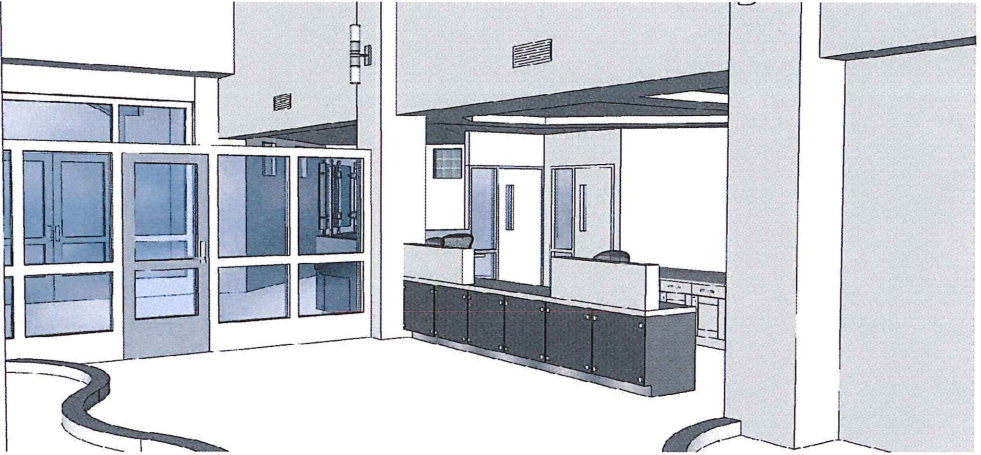


4 Perspective
N.T.S.

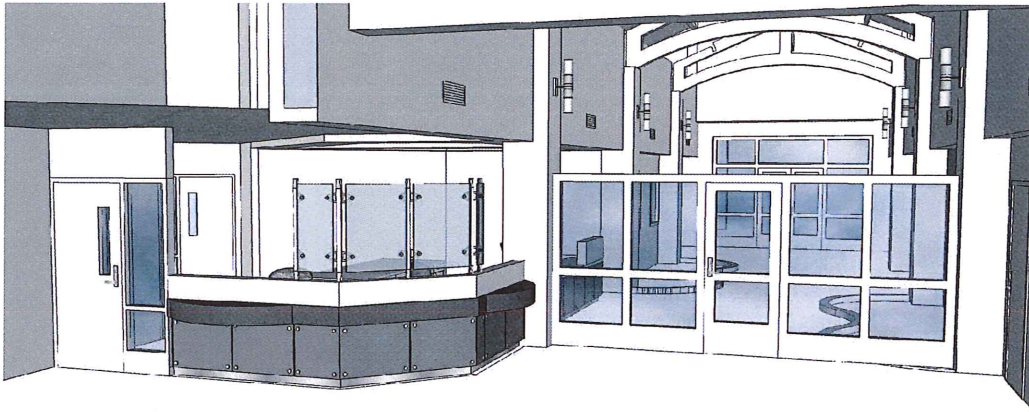

1 Perspective
N.T.S.



5 Perspective
N.T.S.

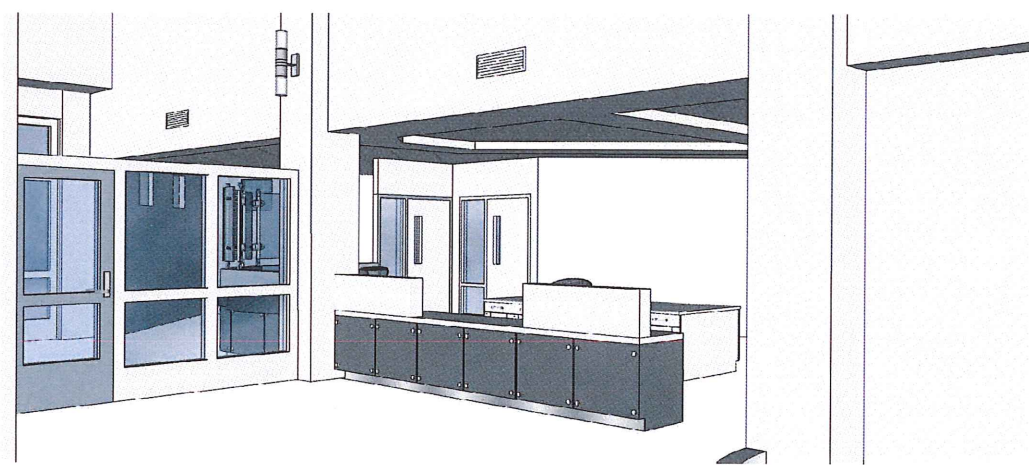

2 Perspective
N.T.S.

REGISTERED ARCHITECT
CERTIFICATE NO.
24667
DONALD R.
BRUBAKER, AIA
Date Signed: 10.23.15
ARIZONA, U.S.A.
Expires 3/2017

MARICOPA HIGH
SCHOOL
ADMINISTRATION
OFFICE SECURITY

Project Name
Administration
Office Security

A3
AZ-0000